



# Scheme Proposals

## Increased active frontages from extant permission

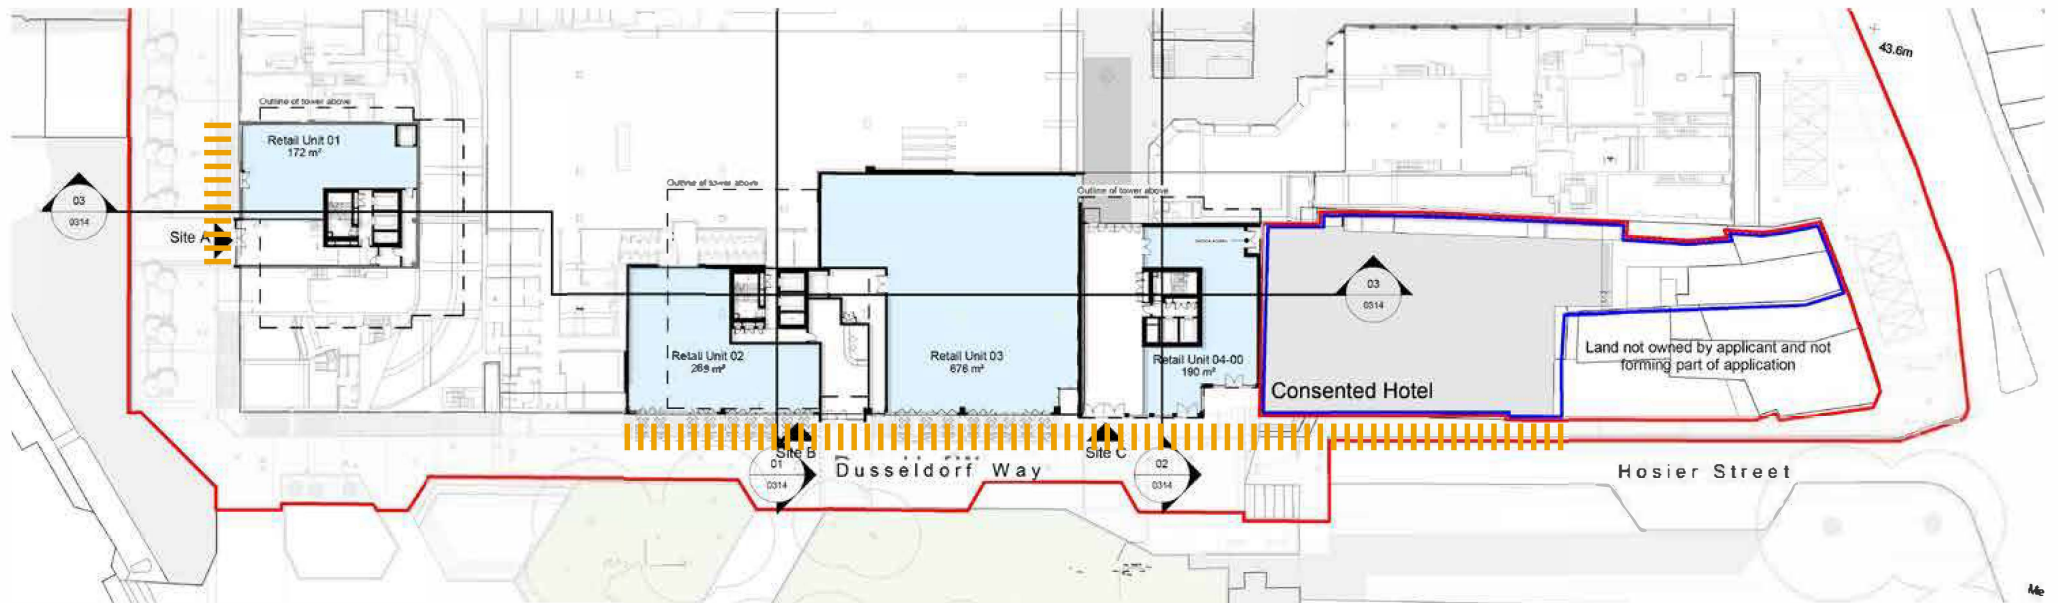

Extant Planning Permission Ground Floor Layout with active frontages indicated

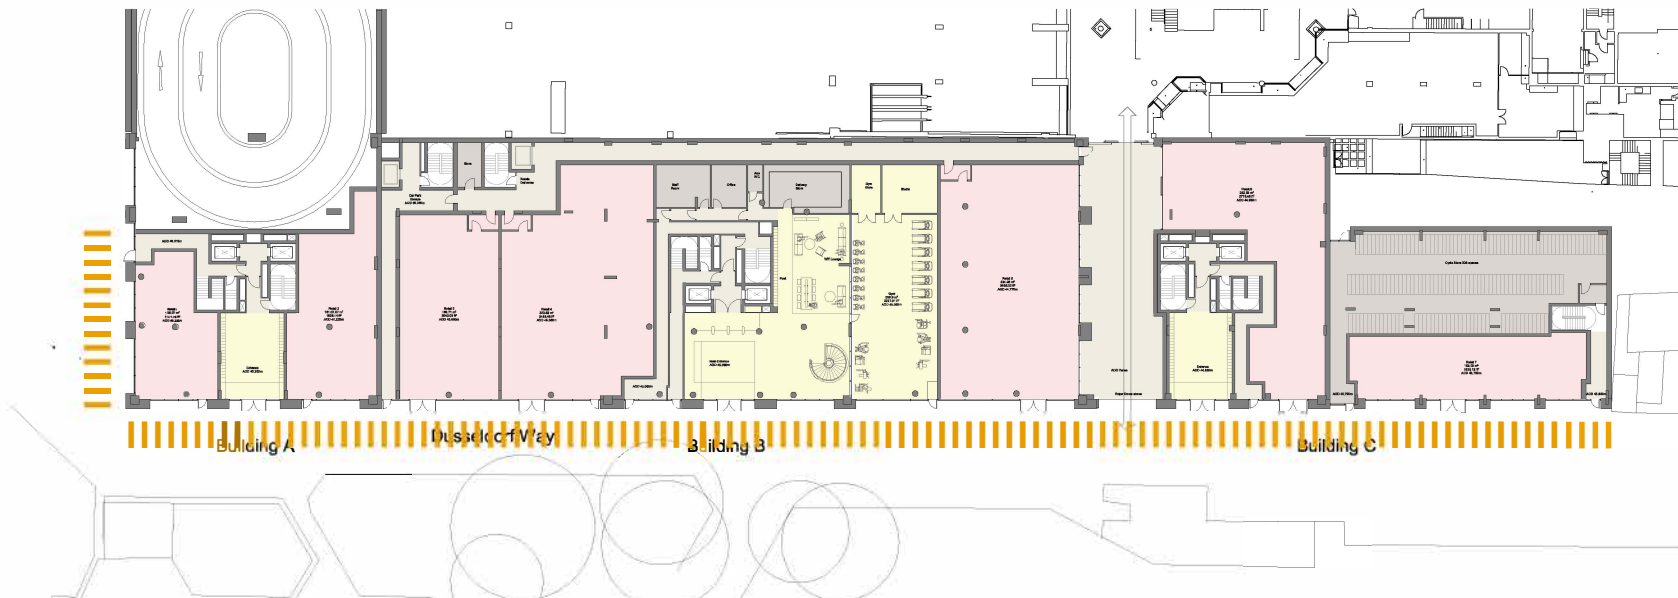

Proposed Ground Floor Layout with active frontages along Dusseldorf Way with active frontages indicated